

STATE OF ILLINOIS
COUNTY OF COOK } SS

CLERK'S CERTIFICATE

I, **STEPHANIE GARDNER**, the duly appointed, qualified and acting Village Clerk of the Village of Hodgkins, Cook County, Illinois, **DO HEREBY CERTIFY** that attached hereto is a true and correct copy of the Resolution 2019- 02 now on file in my office entitled:

A RESOLUTION EXPRESSING THE VILLAGE'S DESIRE TO PARTICIPATE IN PUBLIC WORKS PROJECTS PURSUANT TO THE COOK COUNTY COMMUNITY DEVELOPMENT BLOCK GRANT PROGRAM

which Resolution was passed by the Board of Trustees of the Village of Hodgkins at a meeting held on the 28 day of March, 2019, at which meeting a quorum was present, and approved by the President of the Village of Hodgkins on 28 day of March, 2019.

I **FURTHER CERTIFY** that a fully executed original copy of said Resolution was duly filed in the office of the Clerk on March 28, 2019, and that attached hereto is a copy of said Resolution. That the original Resolution is entrusted to my care for safekeeping and that I am the lawful keeper of same.

IN WITNESS WHEREOF, I have hereunto set my hand and affixed the seal of the Village of Hodgkins, this 28 day of March, 2019.


Stephanie Gardner, Village Clerk

(SEAL)

RESOLUTION

2019- 02

**"Community Development Block Grant ("CDBG") funds for
Program Year 2019**

NOW, THEREFORE, BE IT RESOLVED by the President and Board of Trustees of the Village of Hodgkins, Illinois as follows:

Section 1. That a request is hereby made of the County of Cook, Illinois for Community Development Block Grant ("CDBG") funds for Program Year 2019 in the amount of \$180,000.00 for the following project(s):

Sanitary Sewer Rehabilitation – Phase 2

\$180,000.00

As identified in the Village's CDBG 2019 Program Year application.

Section 2. That the Village President and Clerk are hereby authorized to sign the application and various forms contained therein, make all required submissions and do all things necessary to complete the application for the funds requested in Section 1 of this Resolution, a copy of which application is on file with the Secretary.

Section 3. That the Village President is hereby authorized to certify that matching funds which have been identified as supporting its projects as set out within its application will be made available upon the approval of the project by the County of Cook, Illinois or the prorated share thereof.

Dated this 28 day of March, 2019.

By: Noel B. Cummings
Print Name (President)


Sign / President


By: Stephanie Gardner
Print Name (Clerk)


Sign / Clerk

(SEAL)

VILLAGE OF HODGKINS, ILLINOIS

2019 SANITARY SEWER REHABILITATION - PHASE 2

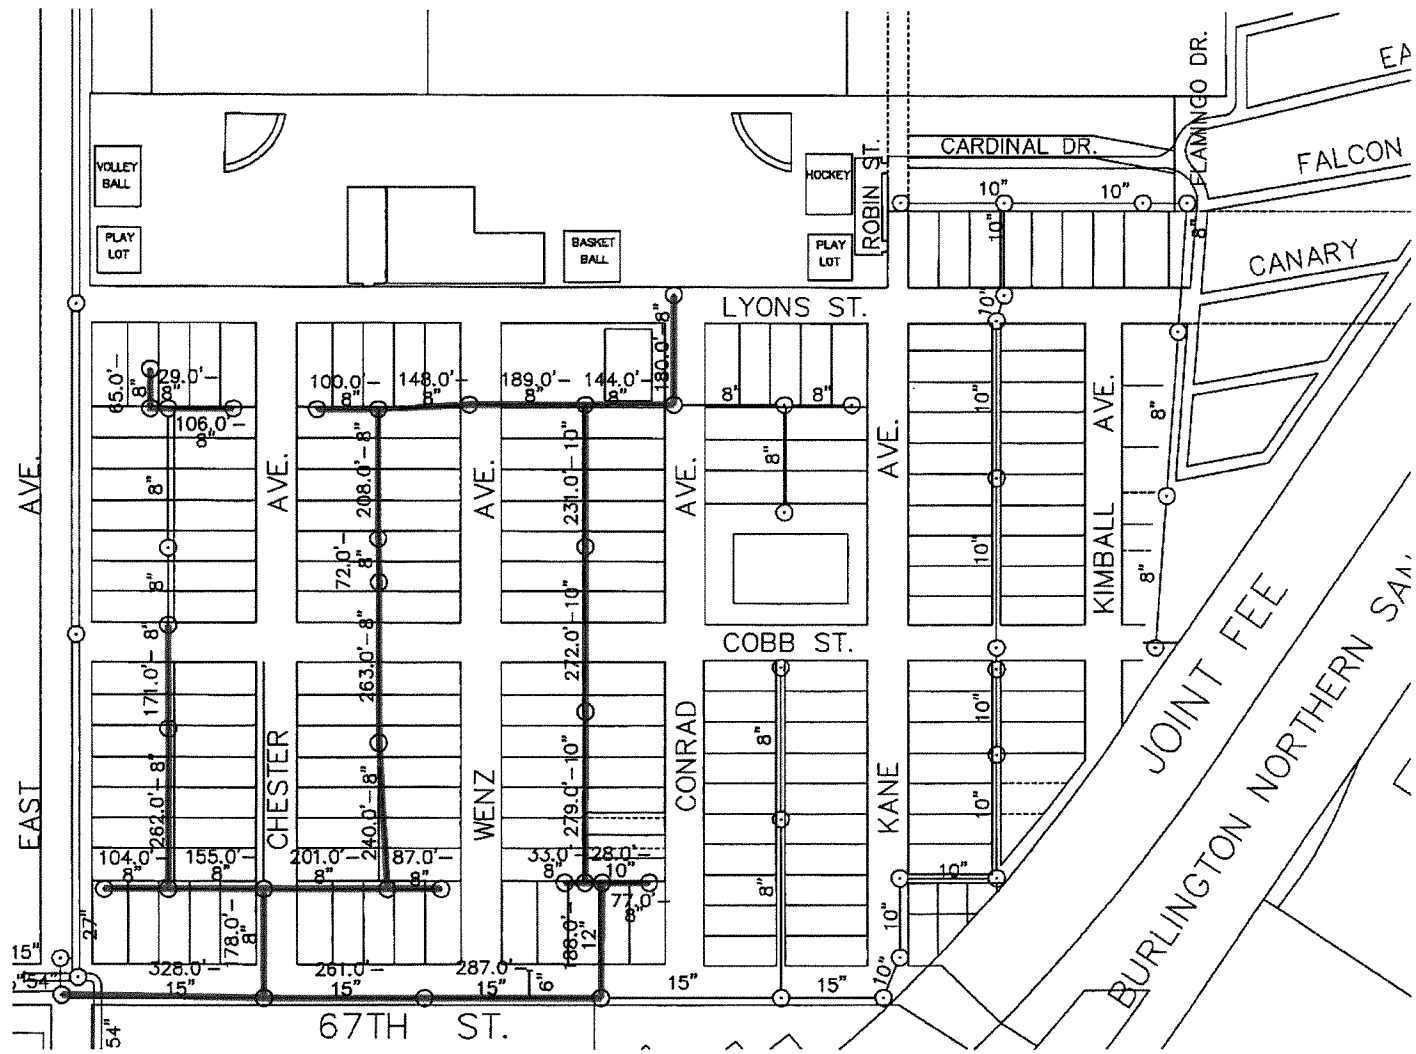

— DENOTES SANITARY SEWERS INCLUDED IN PROJECT

NOVOTNY ENGINEERING
 545 Plainfield Road, Suite A
 Willowbrook, IL 60527
 T: (630) 887.8640
 F: (630) 887.0132
Illinois Professional Design Firm No. 126-002728

VILLAGE OF HODGKINS, ILLINOIS SANITARY SEWER REHABILITATION

R E V I S I O N S			
NO.	BY	DATE	DESCRIPTION

LOCATION MAP

PROJECT NO. 19075	SCALE 1" = 300'	SHEET 1
DRAWN/DESIGNED JFF/JLC	DATE MARCH, 2019	OF 1
CHECKED/APPROVED JLC	FIELD BOOK NO. FILE	SHEETS